


PRECAST STANDARD CATCH BASIN

STRUCTURE CONFORMS TO CITY OF CHICAGO STANDARDS

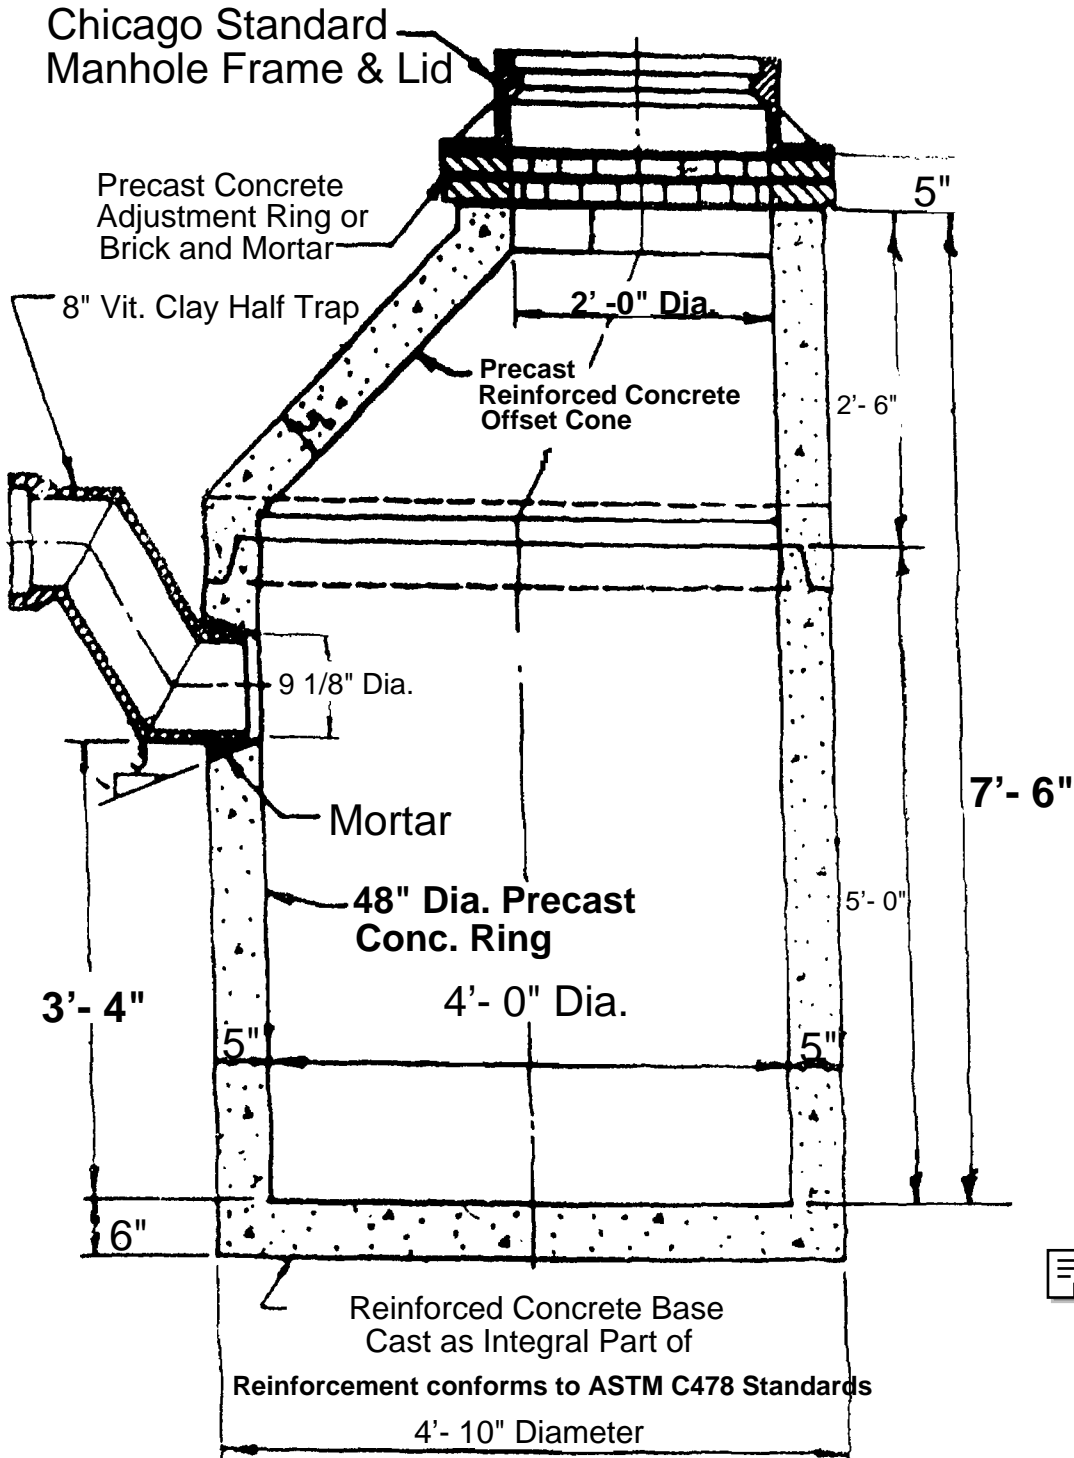

Di Cicco Concrete Products, Inc.

128 East 14th Street - P.O. Box 728

Chicago Heights, Illinois 60411

Ph. 708-754-5690 - Fax 708-754-5132